


20'-7"

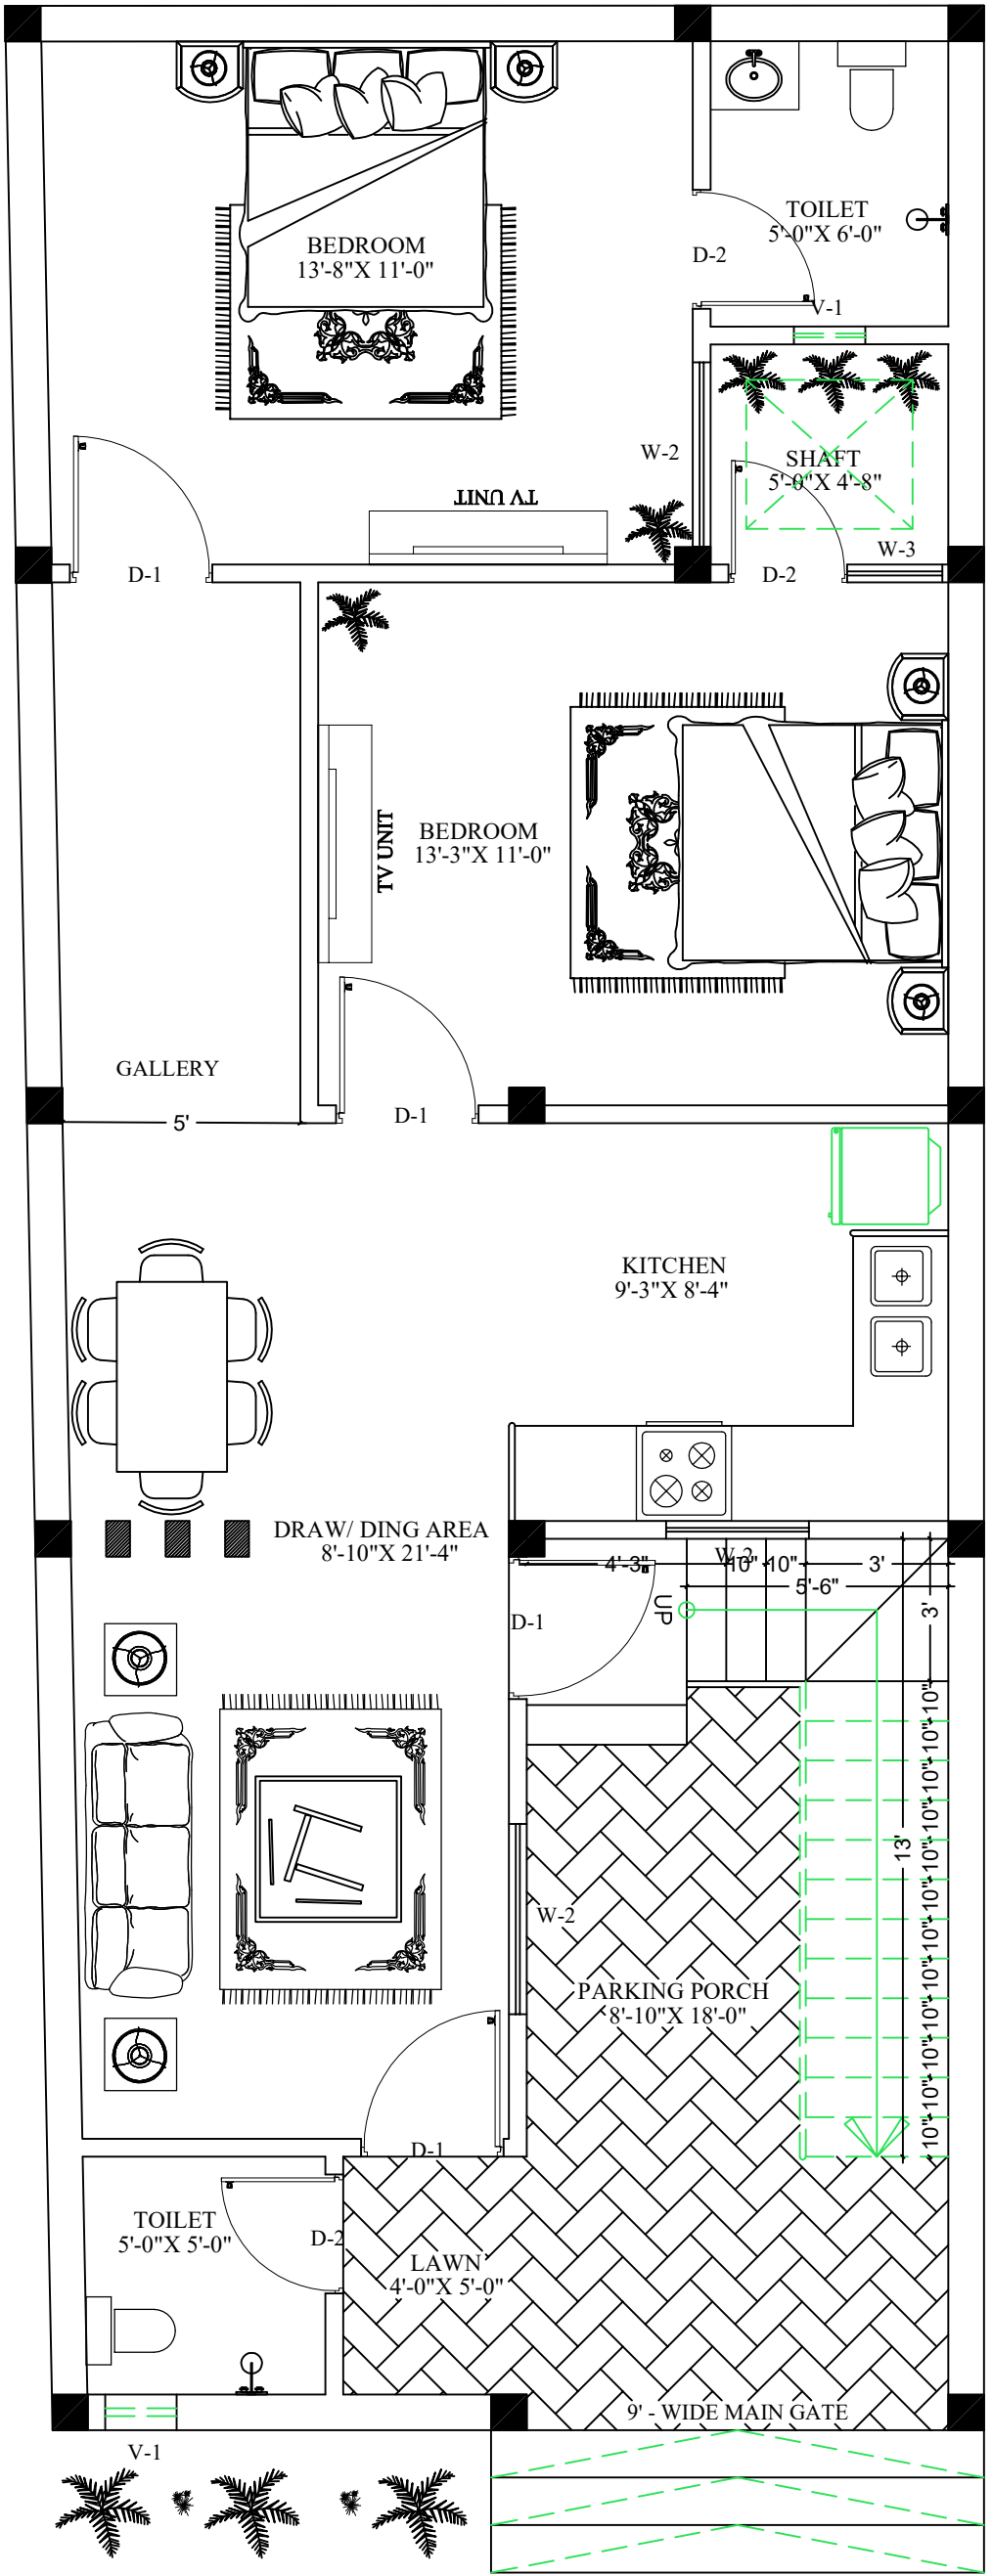

51'

GROUND FLOOR PLAN